


GENERAL NOTES

1. ALL DIMENSIONS ARE IN MILLIMETRES UNLESS NOTED OTHERWISE.
2. ALL LEVELS ARE IN METRES AND RELATE TO CHART DATUM.

LOCATION	TYPE	EASTING	NORTHING	APPROX G.L.	REV
1	BH	142500.000	931476.397	-8.0mCD	
2	BH	142453.319	931347.280	-7.0mCD	
3	BH	142500.000	931396.397	-7.0mCD	
4	BS	142616.327	931490.164	-7.5mCD	
5	BS	142811.135	931475.297	-9.0mCD	
6	BH	142417.240	931253.219	-9.0mCD	
7	BS	142520.000	931317.674	-7.0mCD	
8	BS	142622.095	931323.282	-7.0mCD	
9	BS	142781.265	931363.263	-8.0mCD	
10	BH	142398.866	931173.530	-6.5mCD	
11	BS	142520.000	931200.786	-10.0mCD	
12	BS	142655.014	931122.973	-9.5mCD	
13	BS	142783.290	931156.406	-7.5mCD	
14	BH	142465.000	931083.897	-2.0mCD	
15	BH	142520.000	931083.897	-11.5mCD	
16	BH	142509.000	930950.615	-11.0mCD	
17	BH	142437.335	930892.090	-8.0mCD	
18	BH	142509.000	930830.790	-9.5mCD	
19	BH	142418.298	930776.403	-6.0mCD	
20	BH	142509.000	930703.581	-7.0mCD	
21	BH	142619.310	930628.782	-6.0mCD	
22	LS	142523.564	931571.476	-8.5mCD	
23	BH	142640.468	931600.176	-8.5mCD	
24	LS	142783.475	931592.807	-9.0mCD	
25	LS	142916.976	931464.141	-10.0mCD	
26	BS	142728.480	931243.685	-9.5mCD	
27	BH	142704.535	931446.818	-8.5mCD	
28	BS	142874.753	931627.105	-9.5mCD	
29	BS	142523.242	931722.861	-9.0mCD	
30	BS	142990.479	931314.388	-9.0mCD	
31	BH	142385.847	930825.899	-5.5mCD	*
32	BH	142450.097	930828.517	-8.0mCD	*

\* REVISIONS FROM DWG 1980/101/C

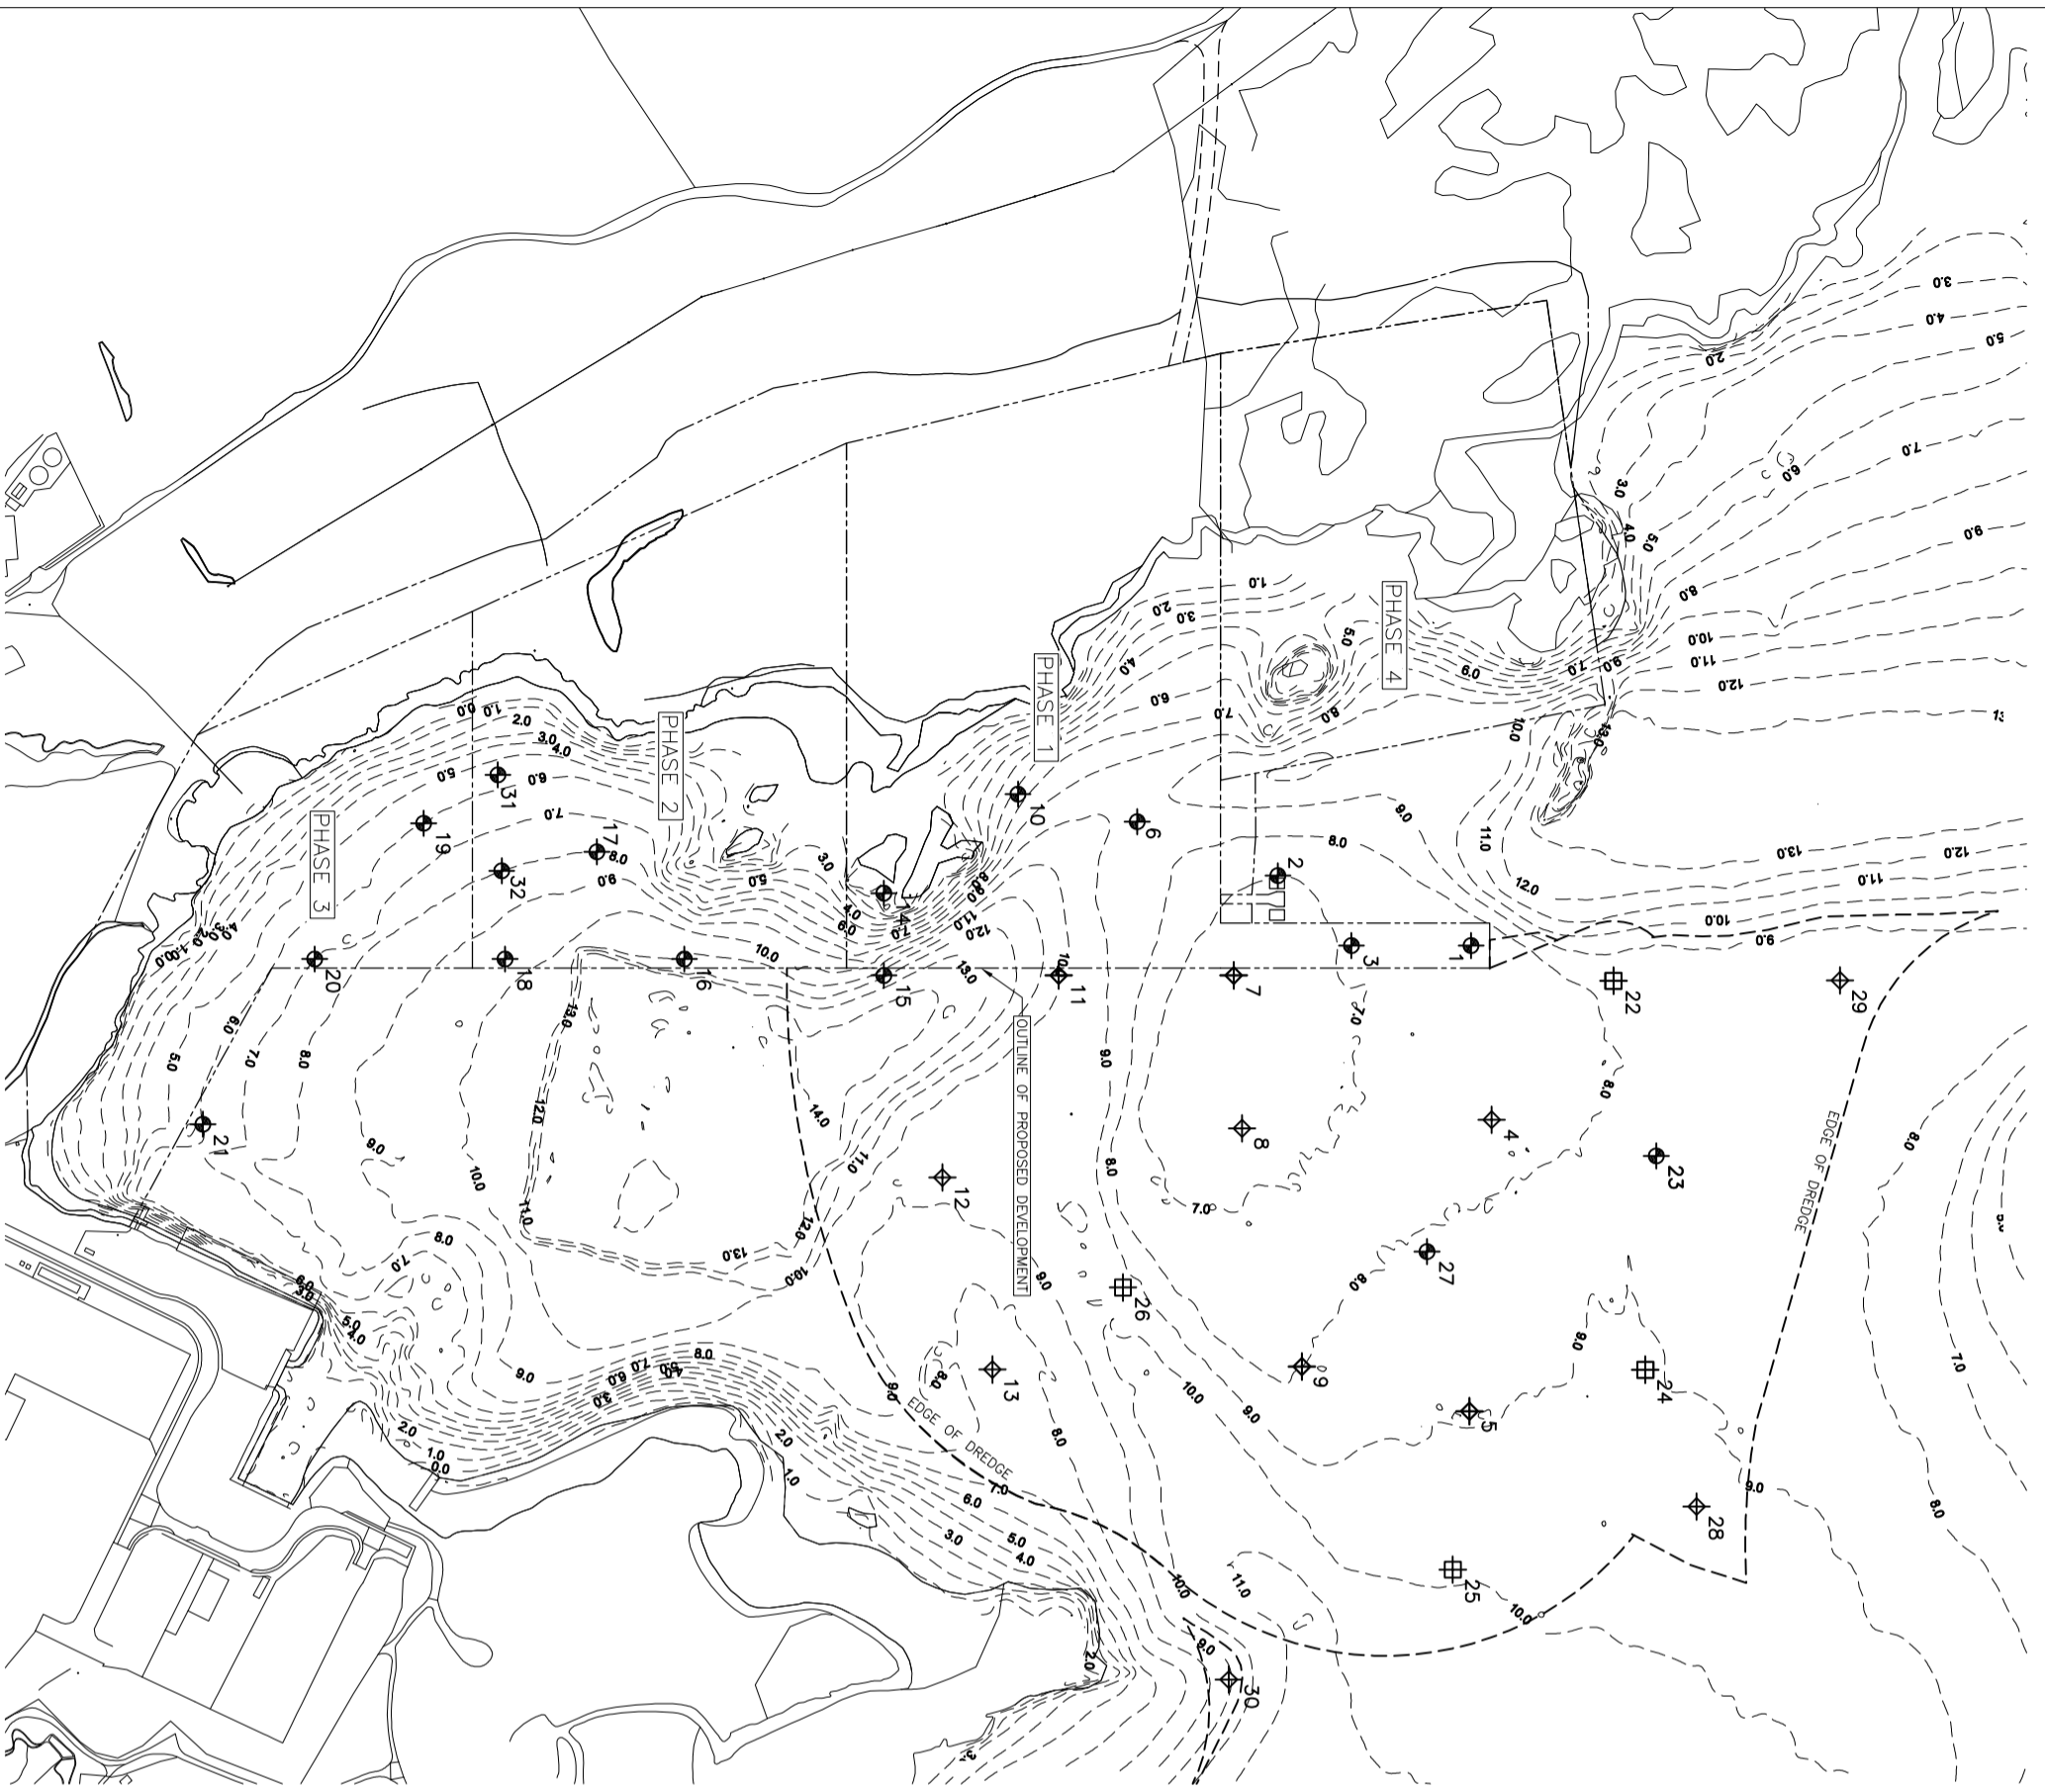

LEGEND

- = APPROXIMATE BOREHOLE LOCATION (BH)
- = LICENSE SAMPLE LOCATION (LS)
- = COMBINED - BOREHOLE & SAMPLE (BS)

REV	DATE	DETAILS	DRAWN	CHK'D	APP'D
A	21.10.17	4 BOREHOLES RELOCATED	JA	JP	JP

CLIENT  
**STORNOWAY PORT AUTHORITY**

PROJECT  
**STORNOWAY DEEP WATER GROUND INVESTIGATION**

**Wallace Stone**  
CONSULTING CIVIL ENGINEERS

GLASGOW 0141 554 8233  
glasgow@wallacestone.co.uk

HEBRIDES 01851 612454  
hebrides@wallacestone.co.uk

DUNGMALL 01348 866775  
dunghill@wallacestone.co.uk

DRAWING TITLE  
**PROPOSED BOREHOLE LOCATIONS**

DATE	CHECKED	RD	APPROVED	DATE
9-11-17	JA	RD	JP	9-11-17

SCALE (A1) 1:2500

REVISION

A	B	C	D
---	---	---	---

STAGE  
**CONSTRUCTION**