


STORNOWAY MARINA BERTH PLAN

CASTLE
GROUNDS

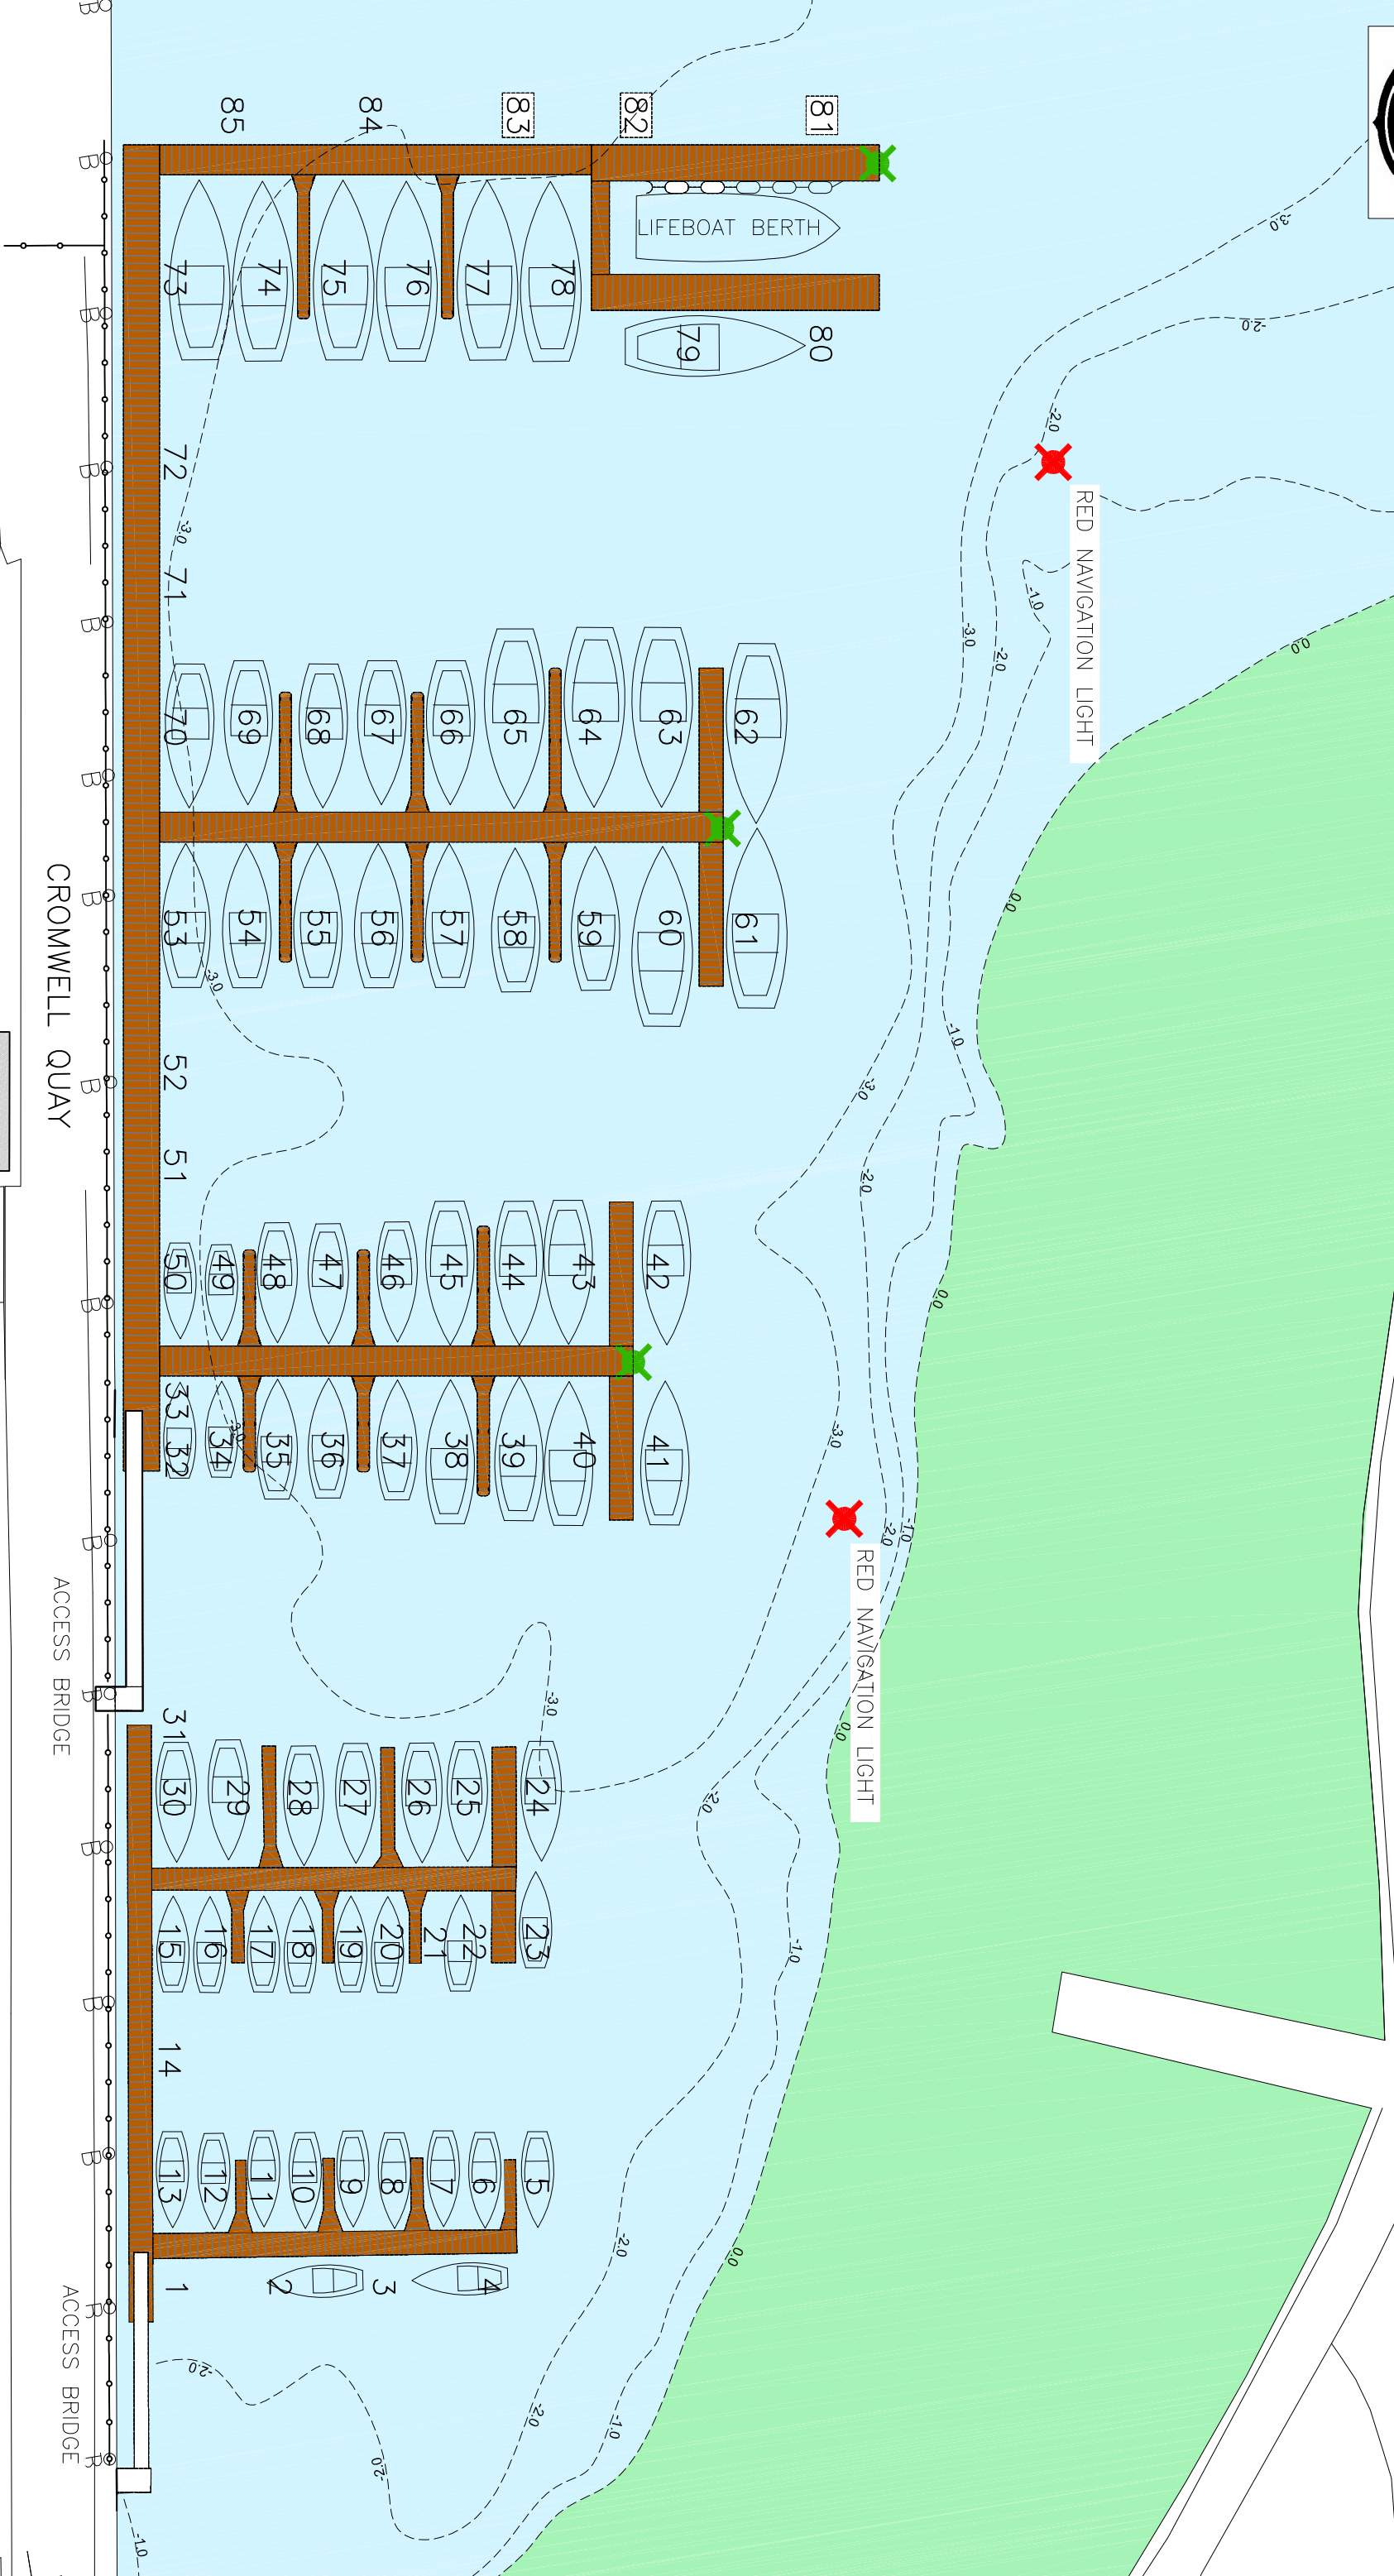

TOURIST
INFORMATION

CAR
PARKING

TOILETS /
SHOWERS

RNLI

CROMWELL QUAY

ACCESS BRIDGE

ACCESS BRIDGE

MAPPING INFORMATION REPRODUCED WITH THE PERMISSION OF THE ORDNANCE SURVEY (c)
CROWN COPYRIGHT ALL RIGHTS RESERVED. LICENCE NO. AL100002578.