


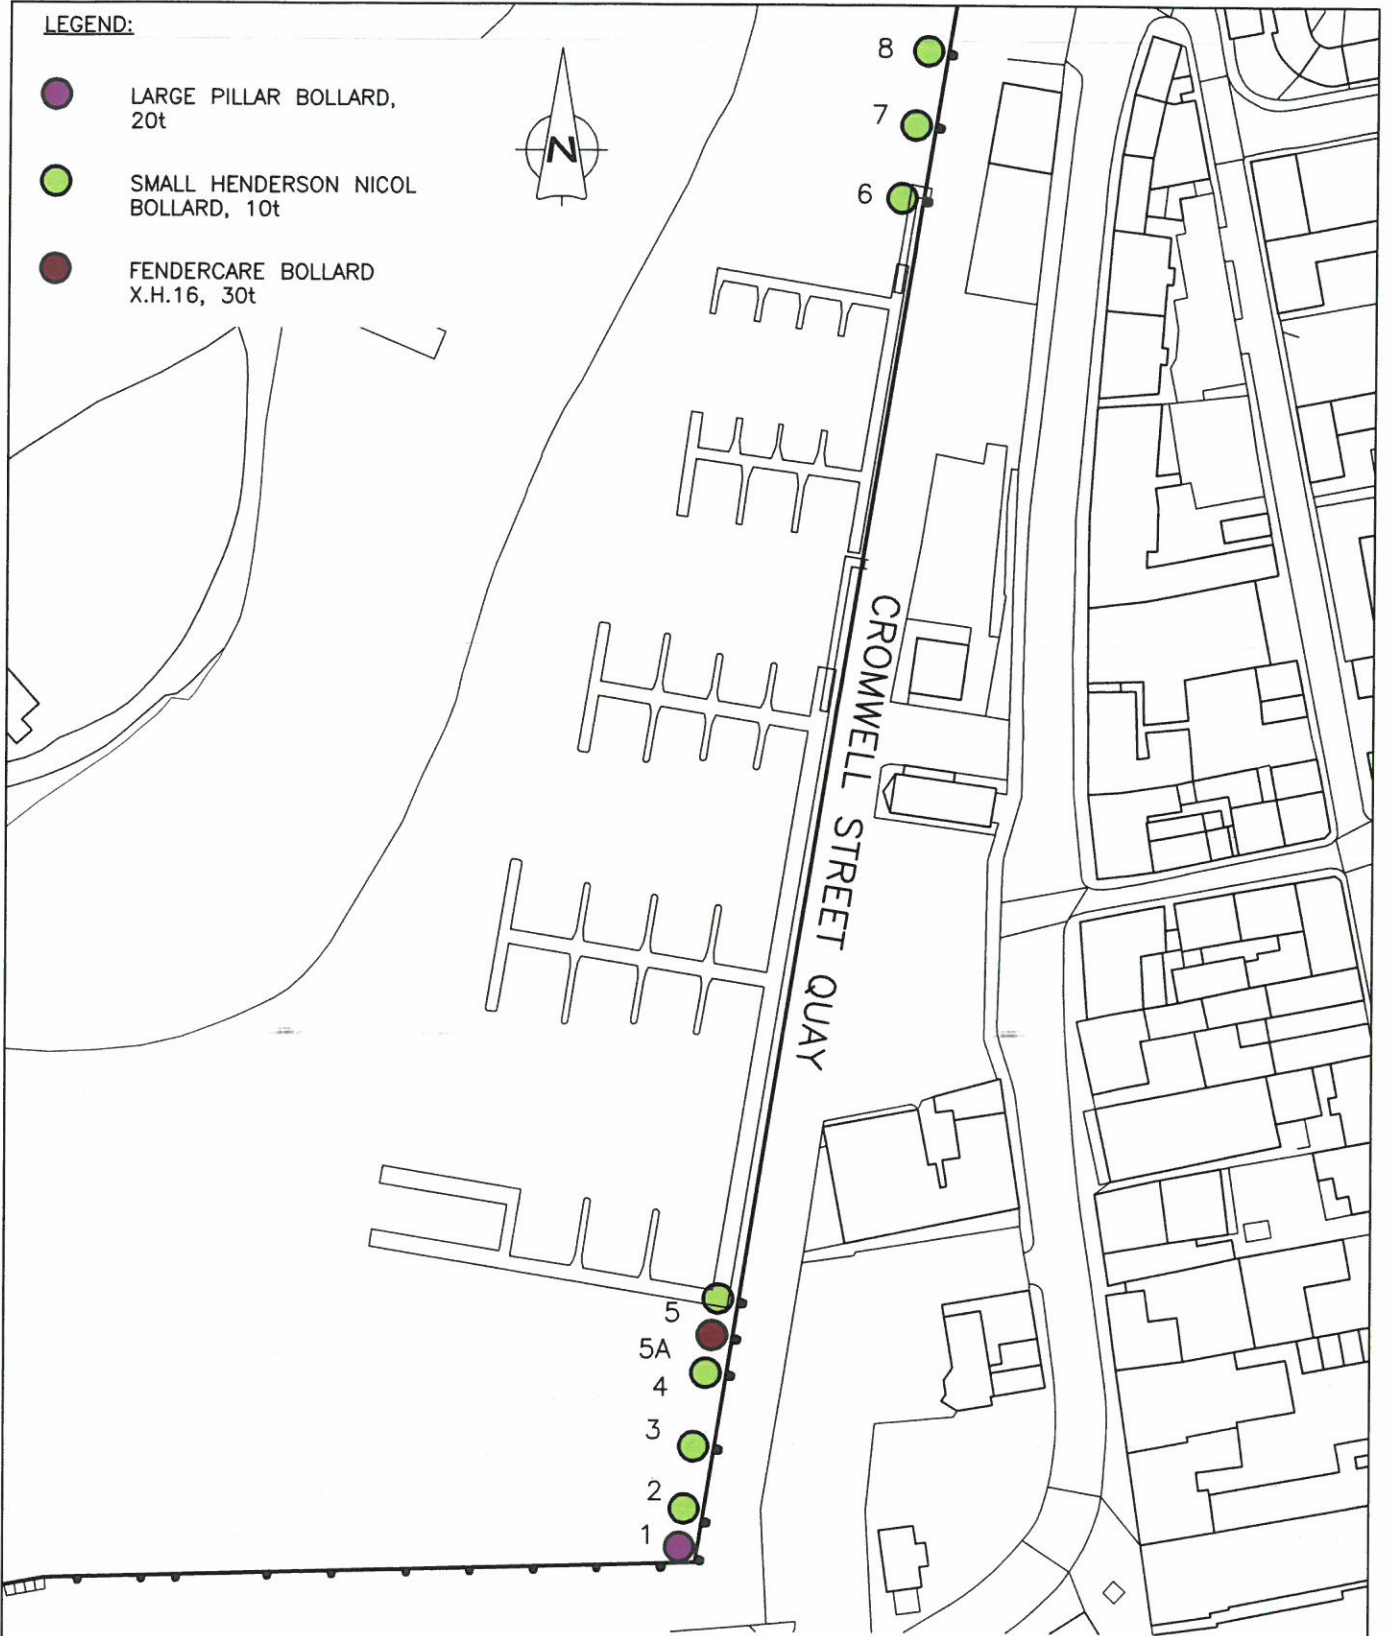


LEGEND:

-  LARGE PILLAR BOLLARD, 20t
-  SMALL HENDERSON NICOL BOLLARD, 10t
-  FENDERCARE BOLLARD X.H.16, 30t



CROMWELL STREET QUAY

SCALE 1:1250

A	NEW 30t BOLLARD	17.04.20
REV	DETAILS	DATE

Wallace Stone

CONSULTING CIVIL ENGINEERS

HEBRIDES
01851 612454
hebrides@wallacestone.co.uk

GLASGOW
0141 554 8233
glasgow@wallacestone.co.uk

DINGWALL
01349 866775
dingwall@wallacestone.co.uk

STORNOWAY PORT AUTHORITY
BOLLARD INSPECTION
CROMWELL ST QUAY BOLLARDS

DRAWING NO. 2049/001A

DRAWN: JR

DATE: MAR 18