


**LEGEND:**

● BEAN BOLLARD III-14-A-1, 50t

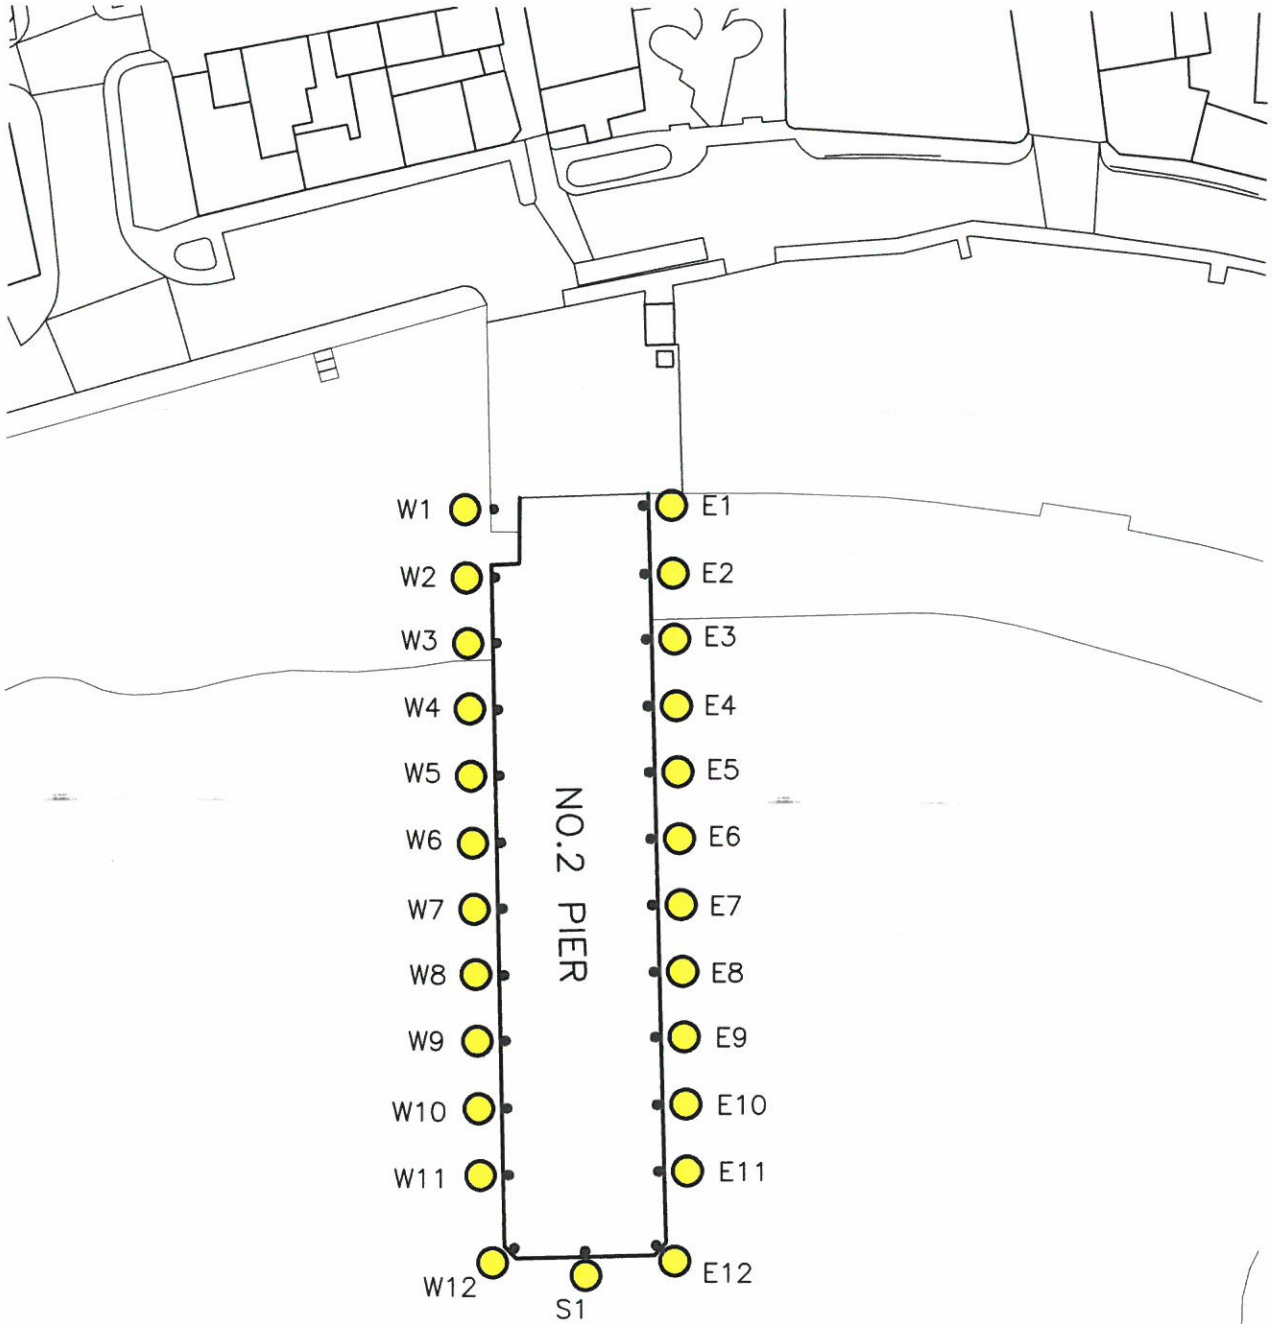

**NO.2 PIER**

SCALE 1:1000

**Wallace Stone**  
CONSULTING CIVIL ENGINEERS

HEBRIDES  
01851 612454  
hebrides@wallacestone.co.uk

GLASGOW  
0141 554 8233  
glasgow@wallacestone.co.uk

DINGWALL  
01349 866775  
dingwall@wallacestone.co.uk

STORNOWAY PORT AUTHORITY  
- BOLLARD INSPECTION  
NO.2 PIER BOLLARDS

DRAWING NO. 2049/005

DRAWN: AB

DATE: MAR 18