


STORNOWAY MARINA BERTH PLAN

CASTLE GROUNDS

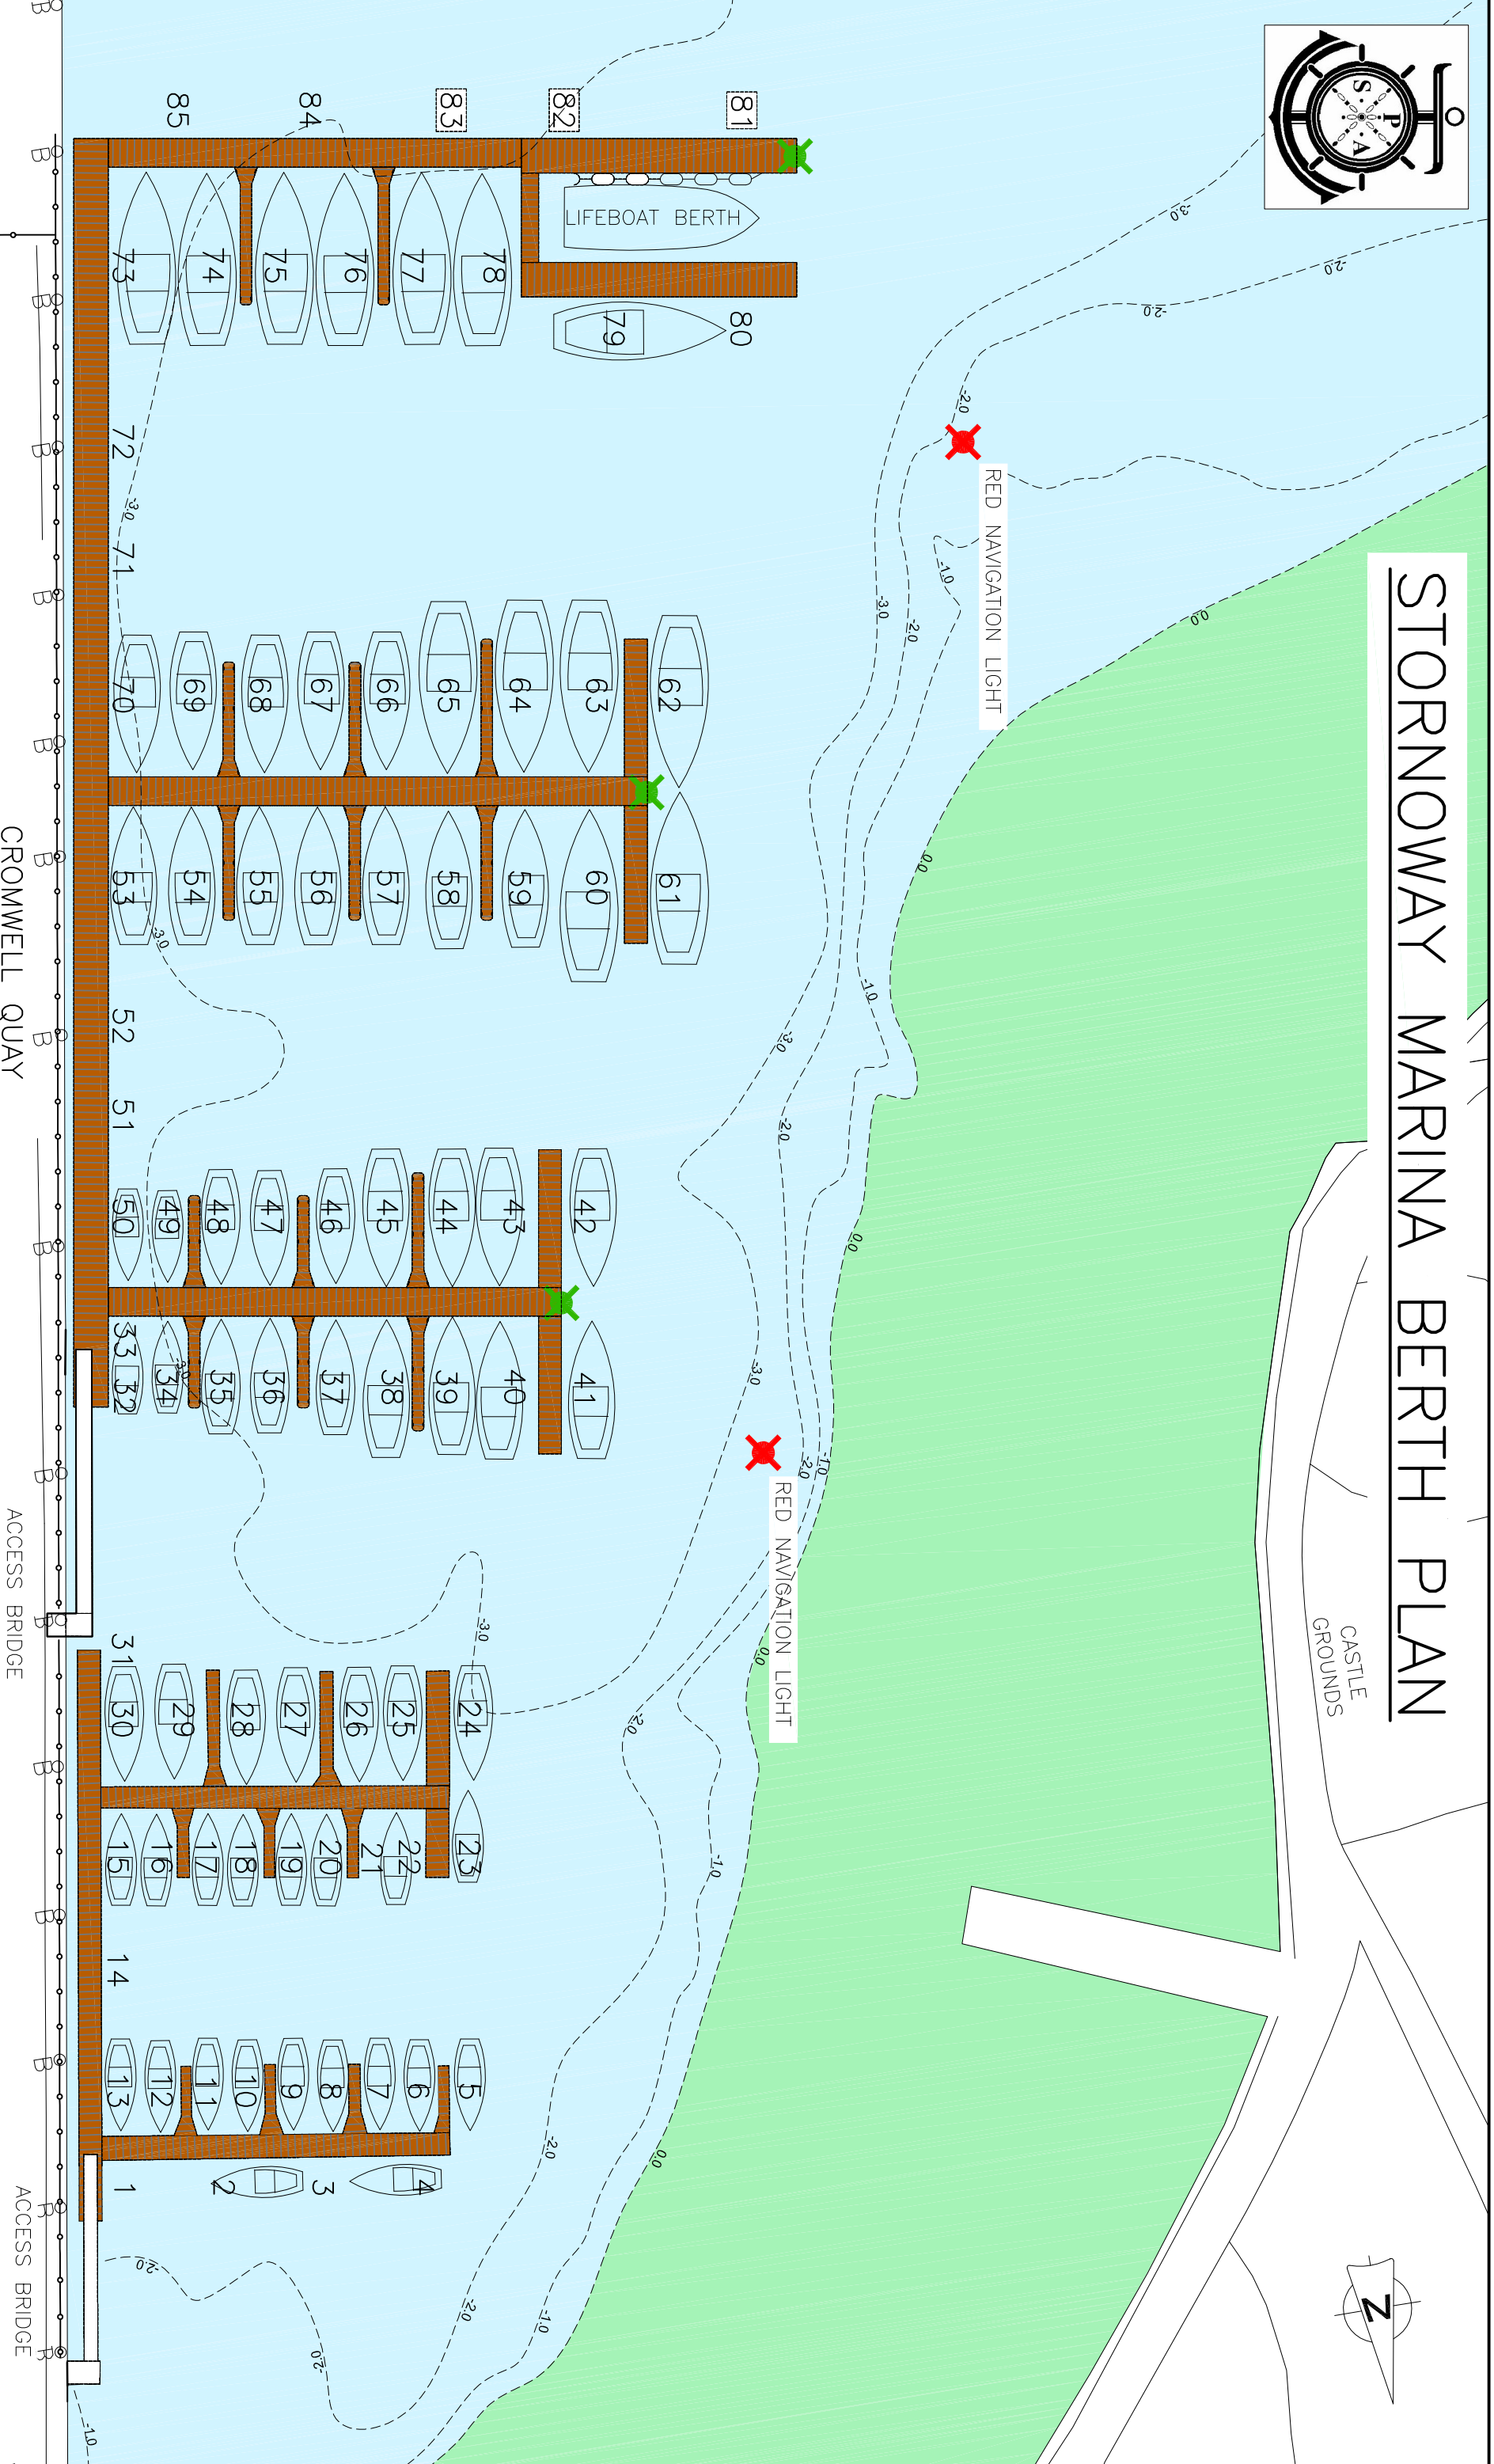

TOURIST INFORMATION

CAR PARKING

TOILETS / SHOWERS

RNLI

CROMWELL QUAY

ACCESS BRIDGE

ACCESS BRIDGE

MAPPING INFORMATION REPRODUCED WITH THE PERMISSION OF THE ORDNANCE SURVEY (c) CROWN COPYRIGHT ALL RIGHTS RESERVED. LICENCE NO. AL100002578.